



**A**  
APT A TYPICAL FLOOR PLAN  
SCALE: 1/4"=1'-0"

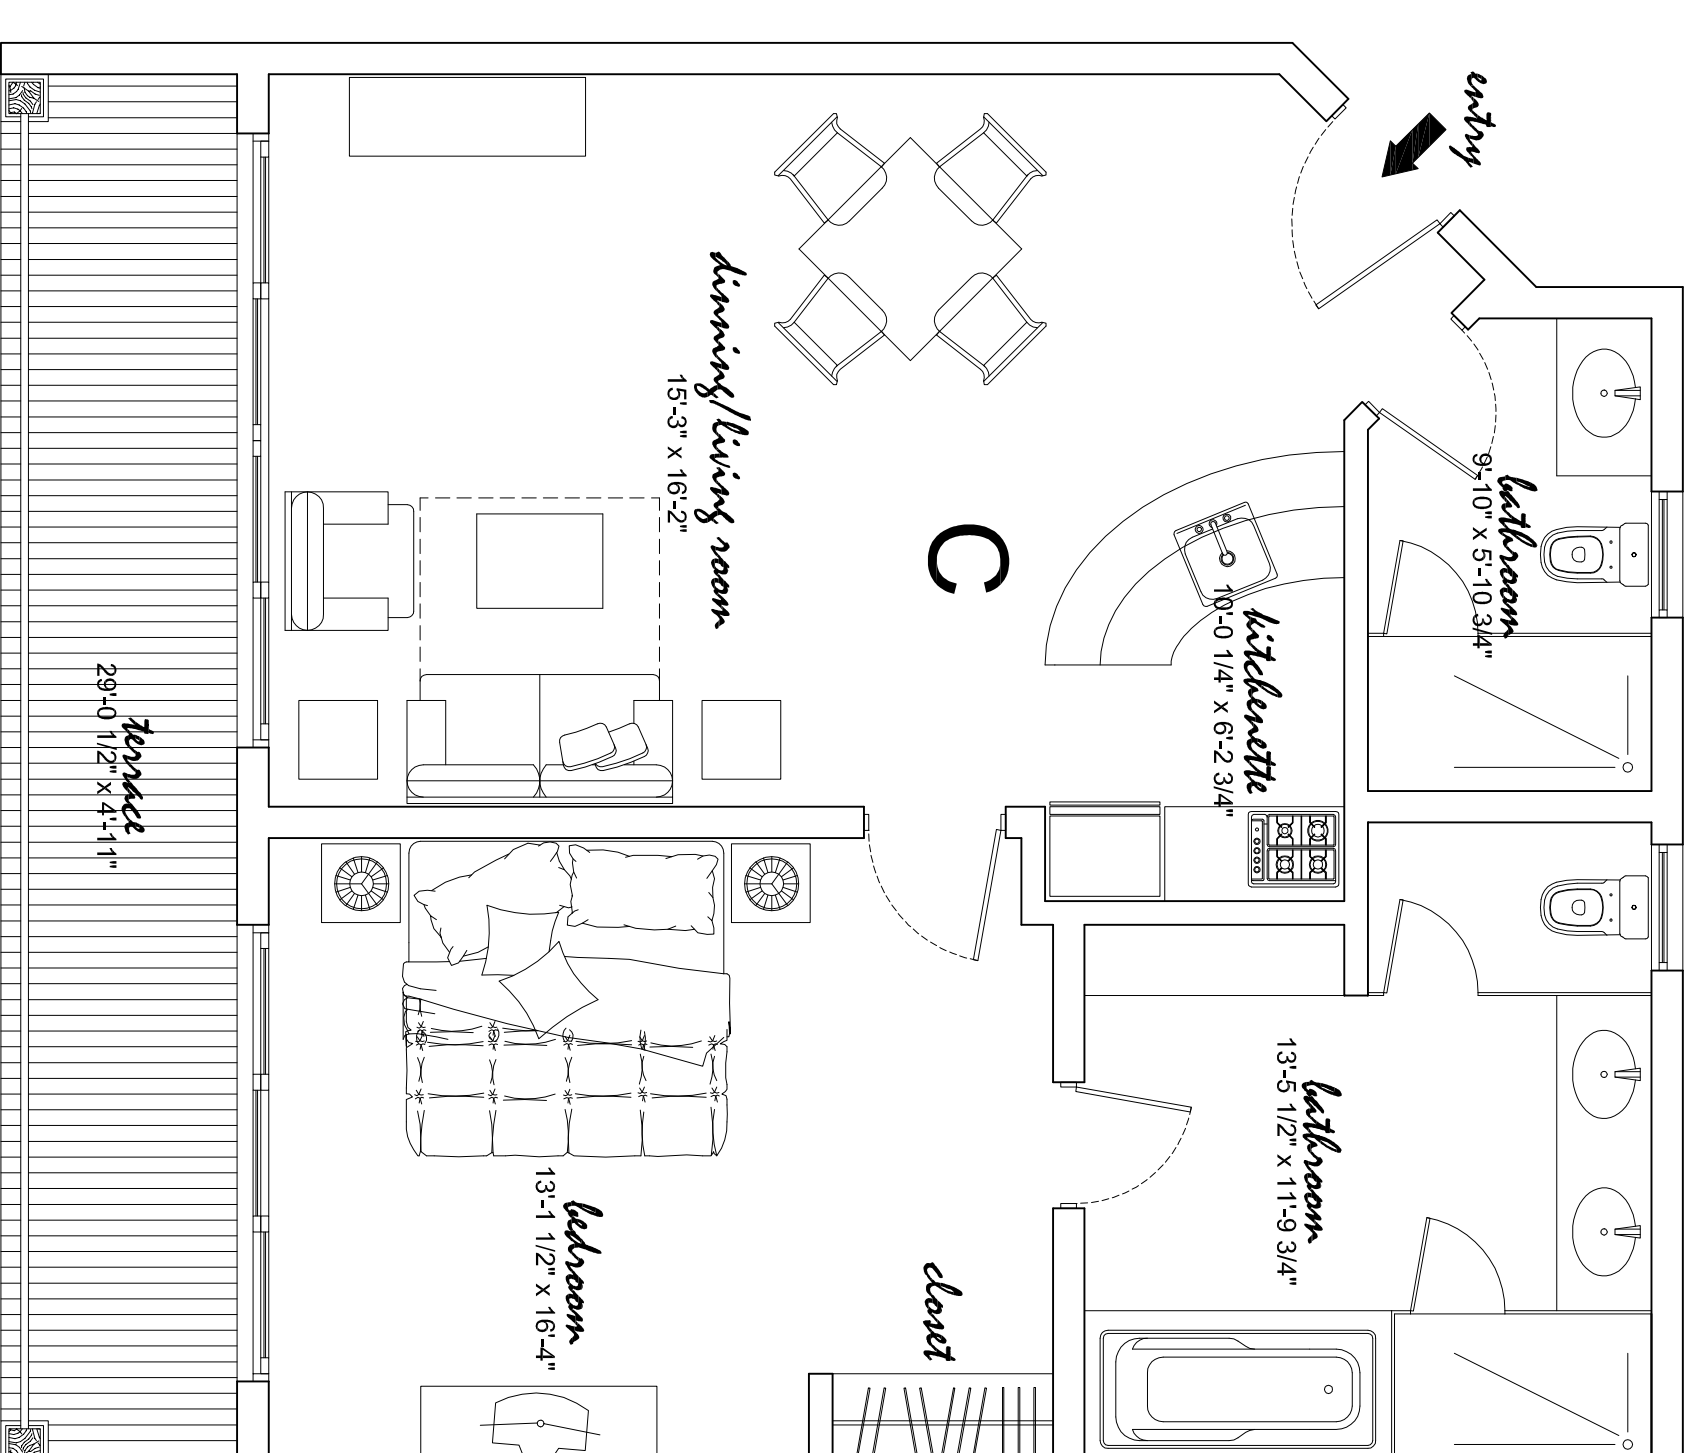

**C**  
APT C 1ST AND 2ND FLOOR PLAN  
SCALE: 1/4"=1'-0"

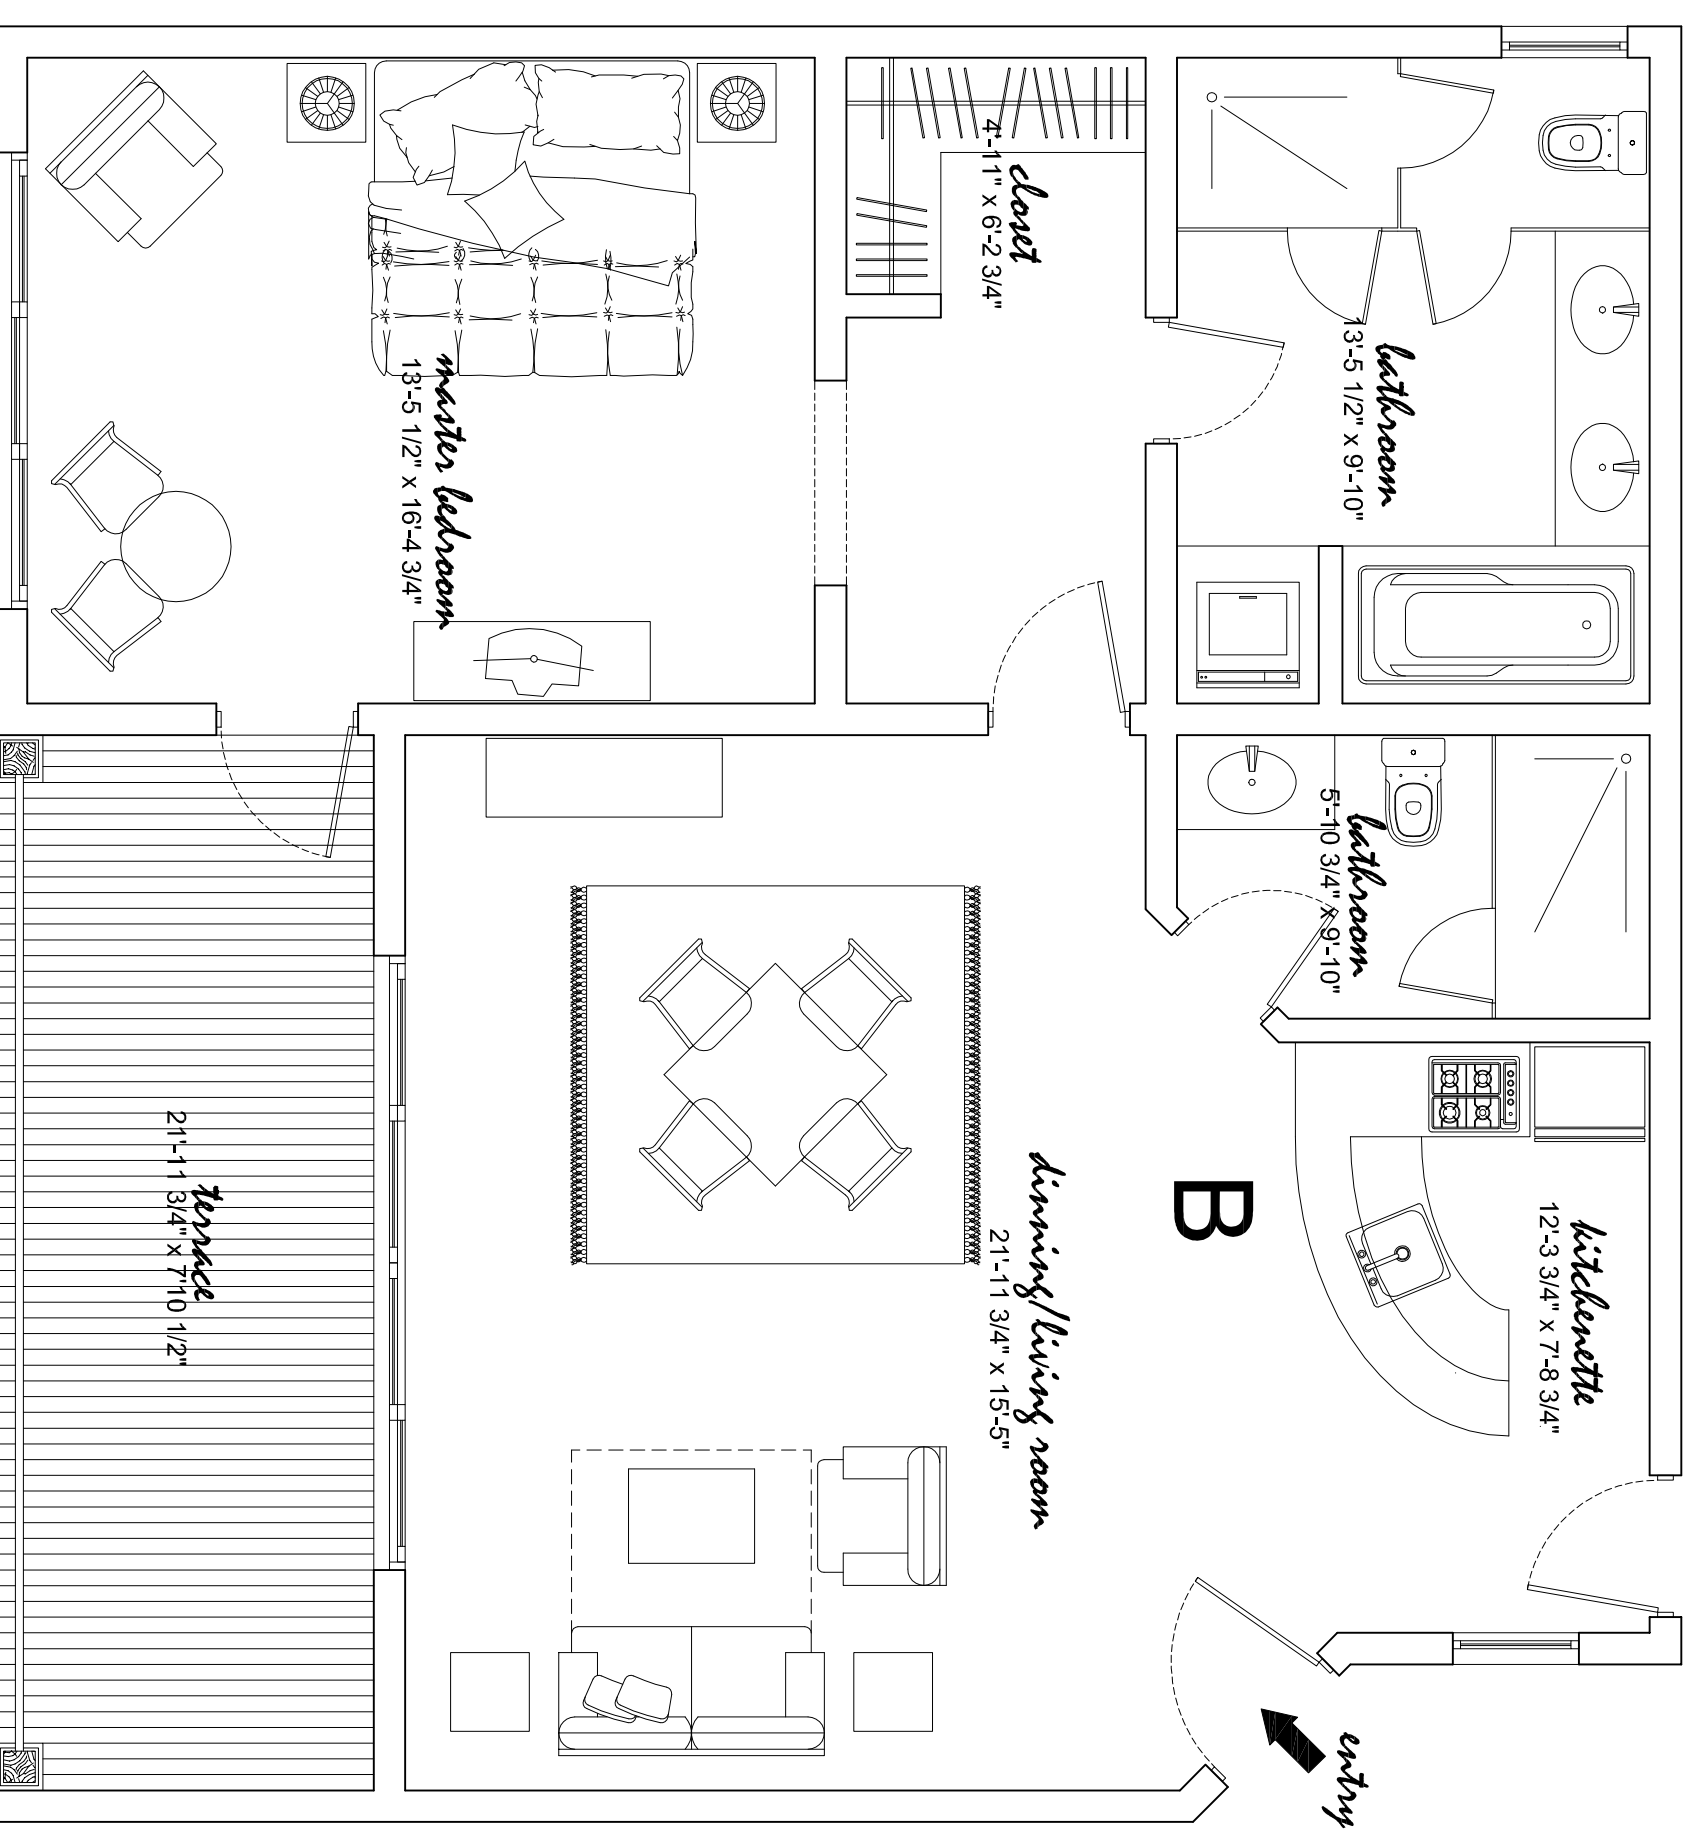

**B**  
APT B 1ST AND 2ND FLOOR PLAN  
SCALE: 1/4"=1'-0"

| APARTMENT | AREA SQ FT     |
|-----------|----------------|
| APT A     | 668.58 SQ FT   |
| APT B     | 1,265.56 SQ FT |
| APT C     | 1,013.38 SQ FT |

**WINDHAM FORTUNA BEACH**  
APARTMENT HOTEL (PRELIMINARY DESIGN)  
Free Port, Grand Bahamas

| REVISIONS | BY |
|-----------|----|
|           |    |
|           |    |
|           |    |
|           |    |

|           |            |
|-----------|------------|
| DRAWN     |            |
| CHECKED   |            |
| DATE      | APRIL 2006 |
| SCALE     | 1/4"=1'-0" |
| JOB No.   |            |
| SHEET No. |            |