

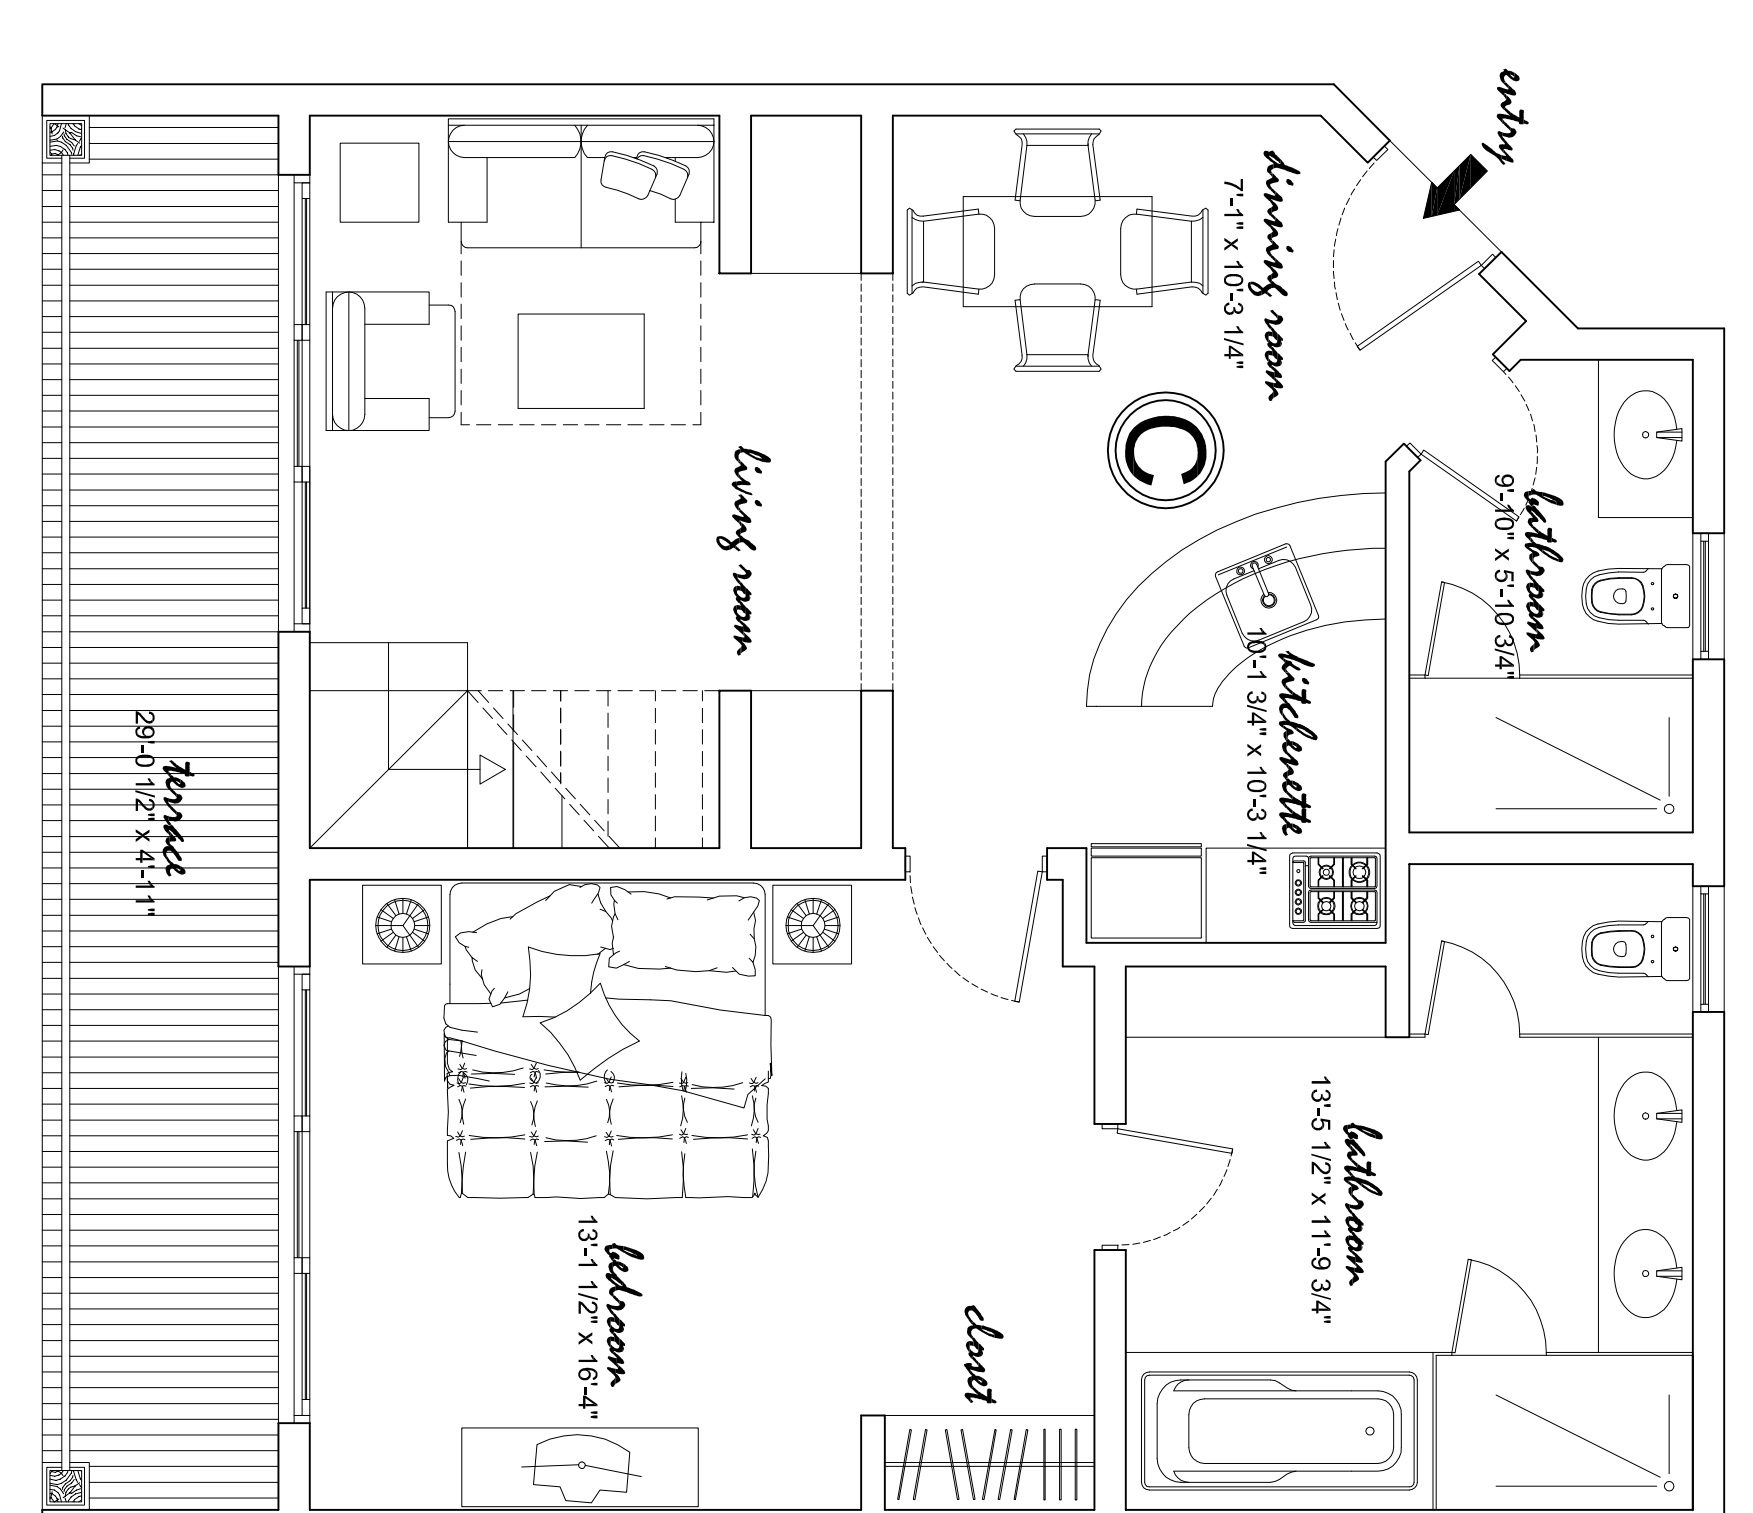


B
APT B 3TH FLOOR PLAN AND ATTIC FLOOR
SCALE: 1/4"=1'-0"

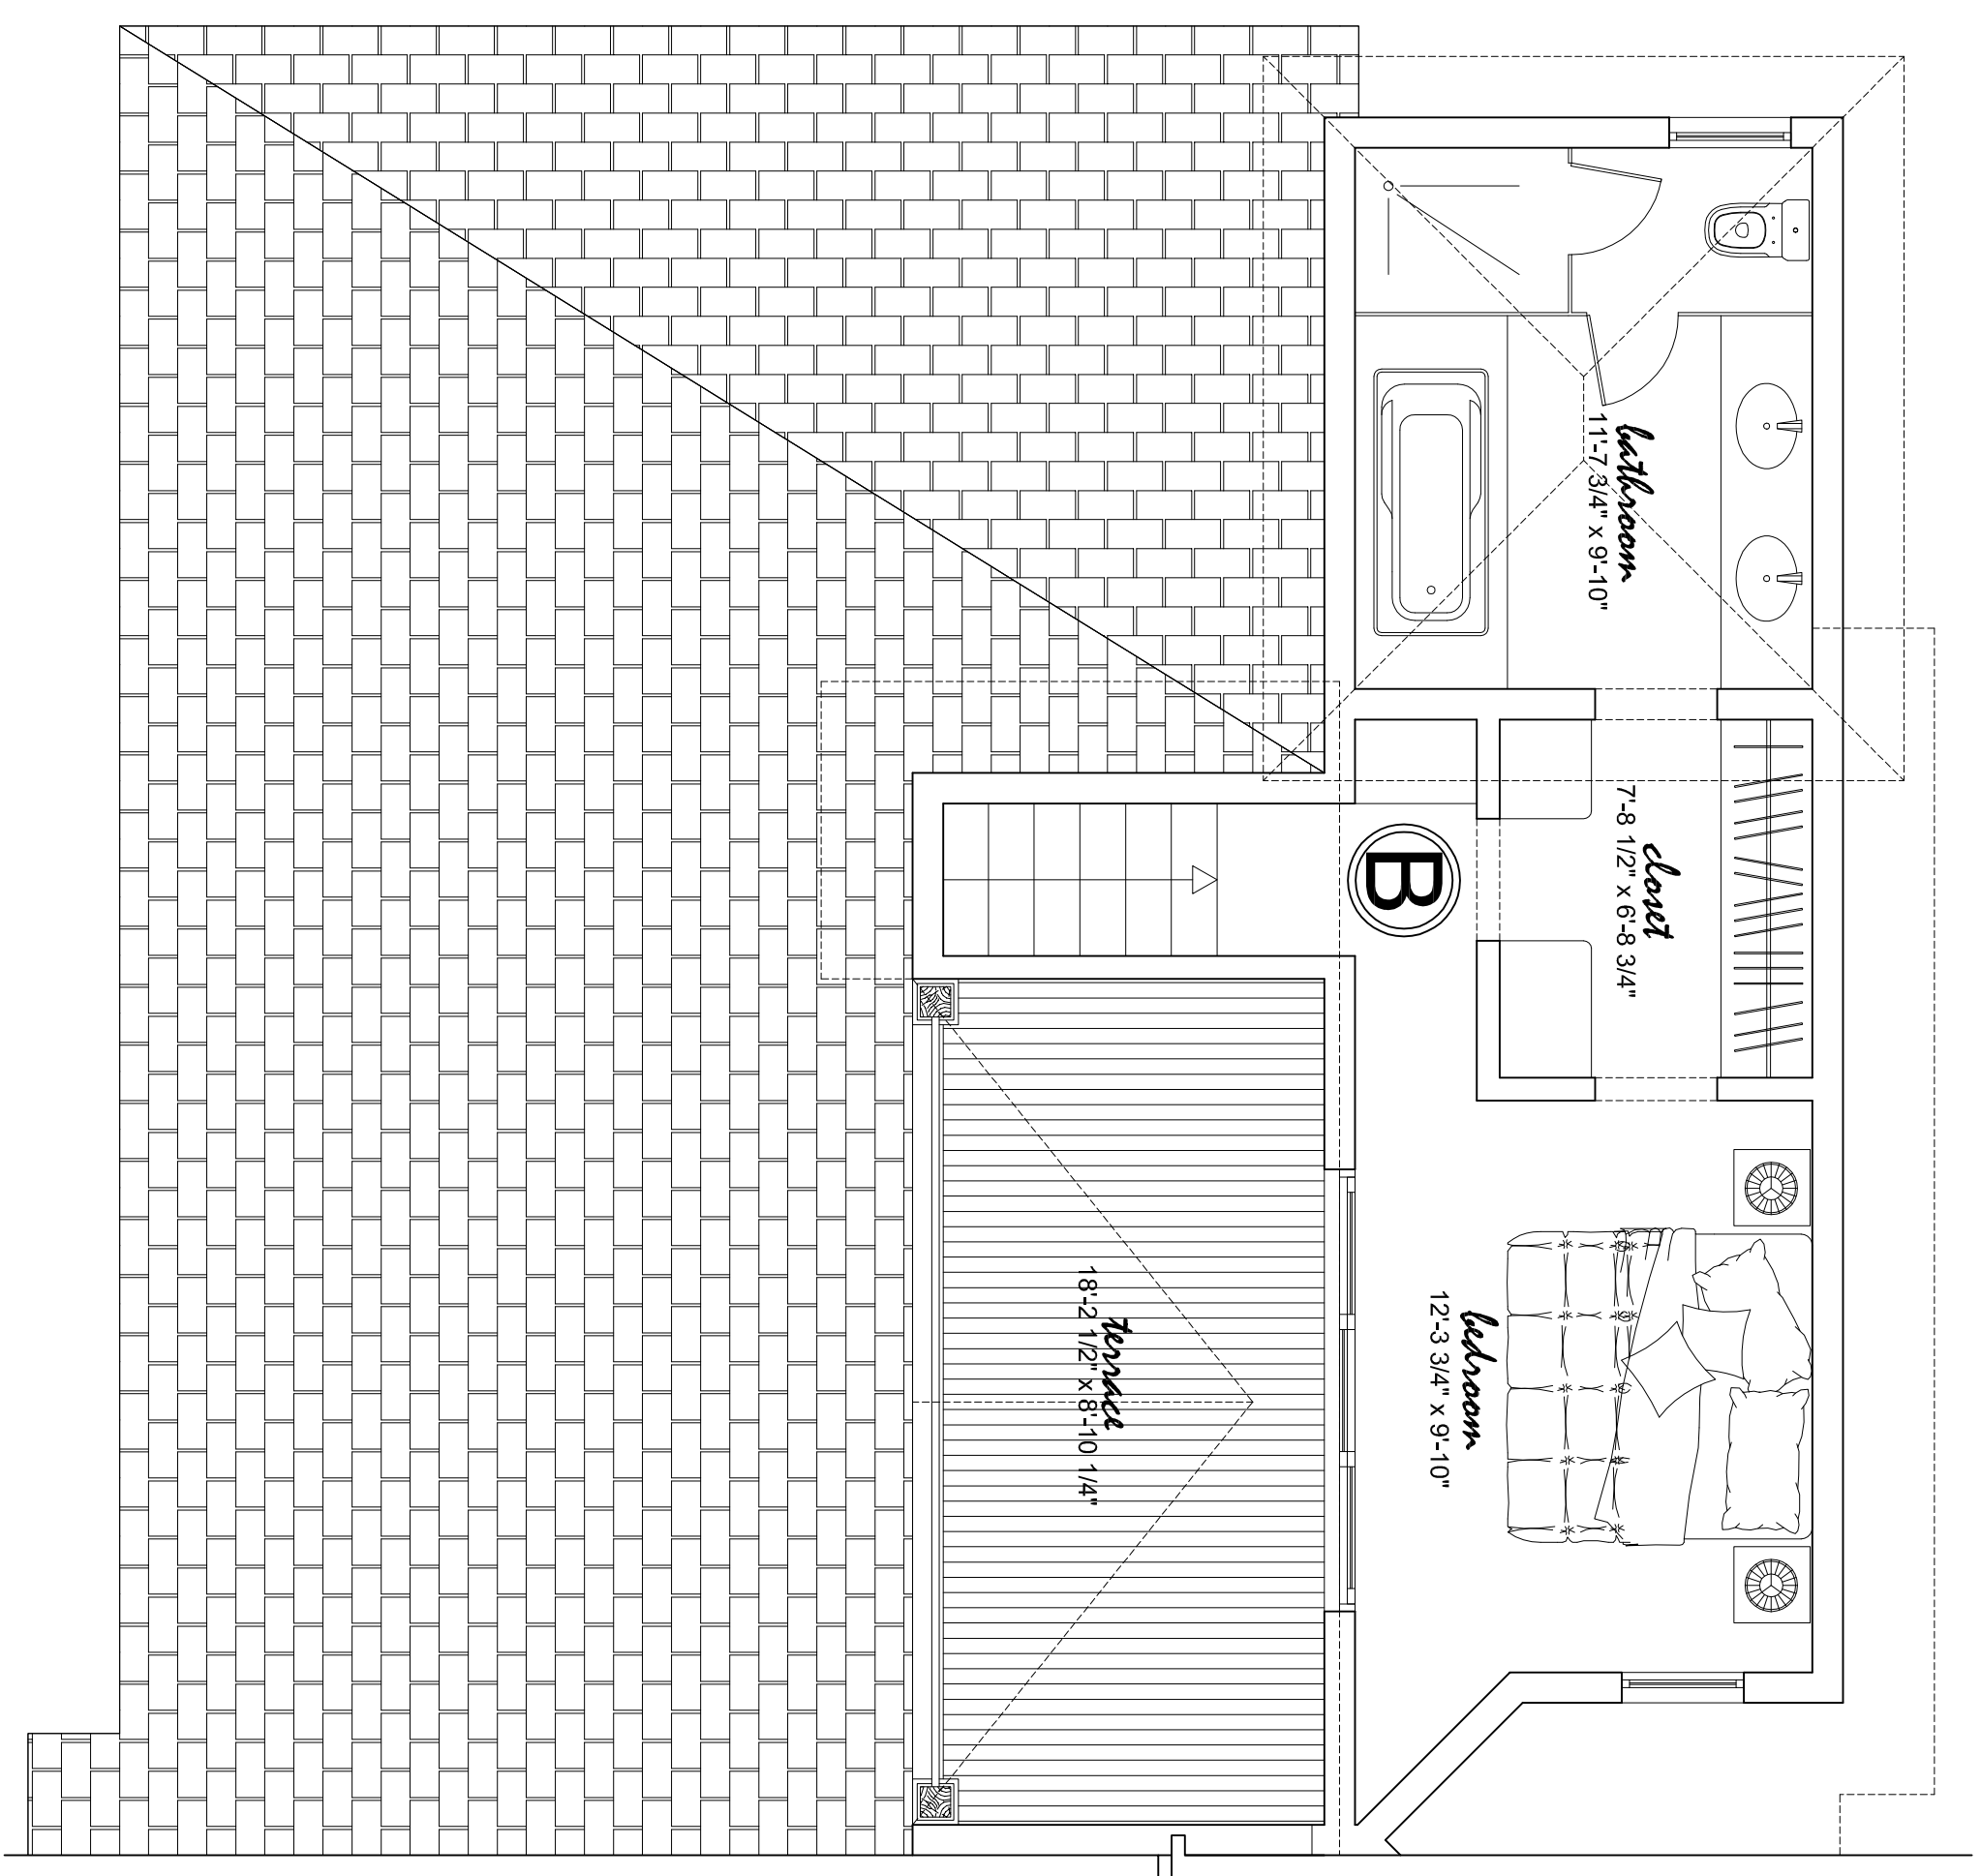

C
APT C 3TH FLOOR PLAN AND ATTIC FLOOR
SCALE: 1/4"=1'-0"

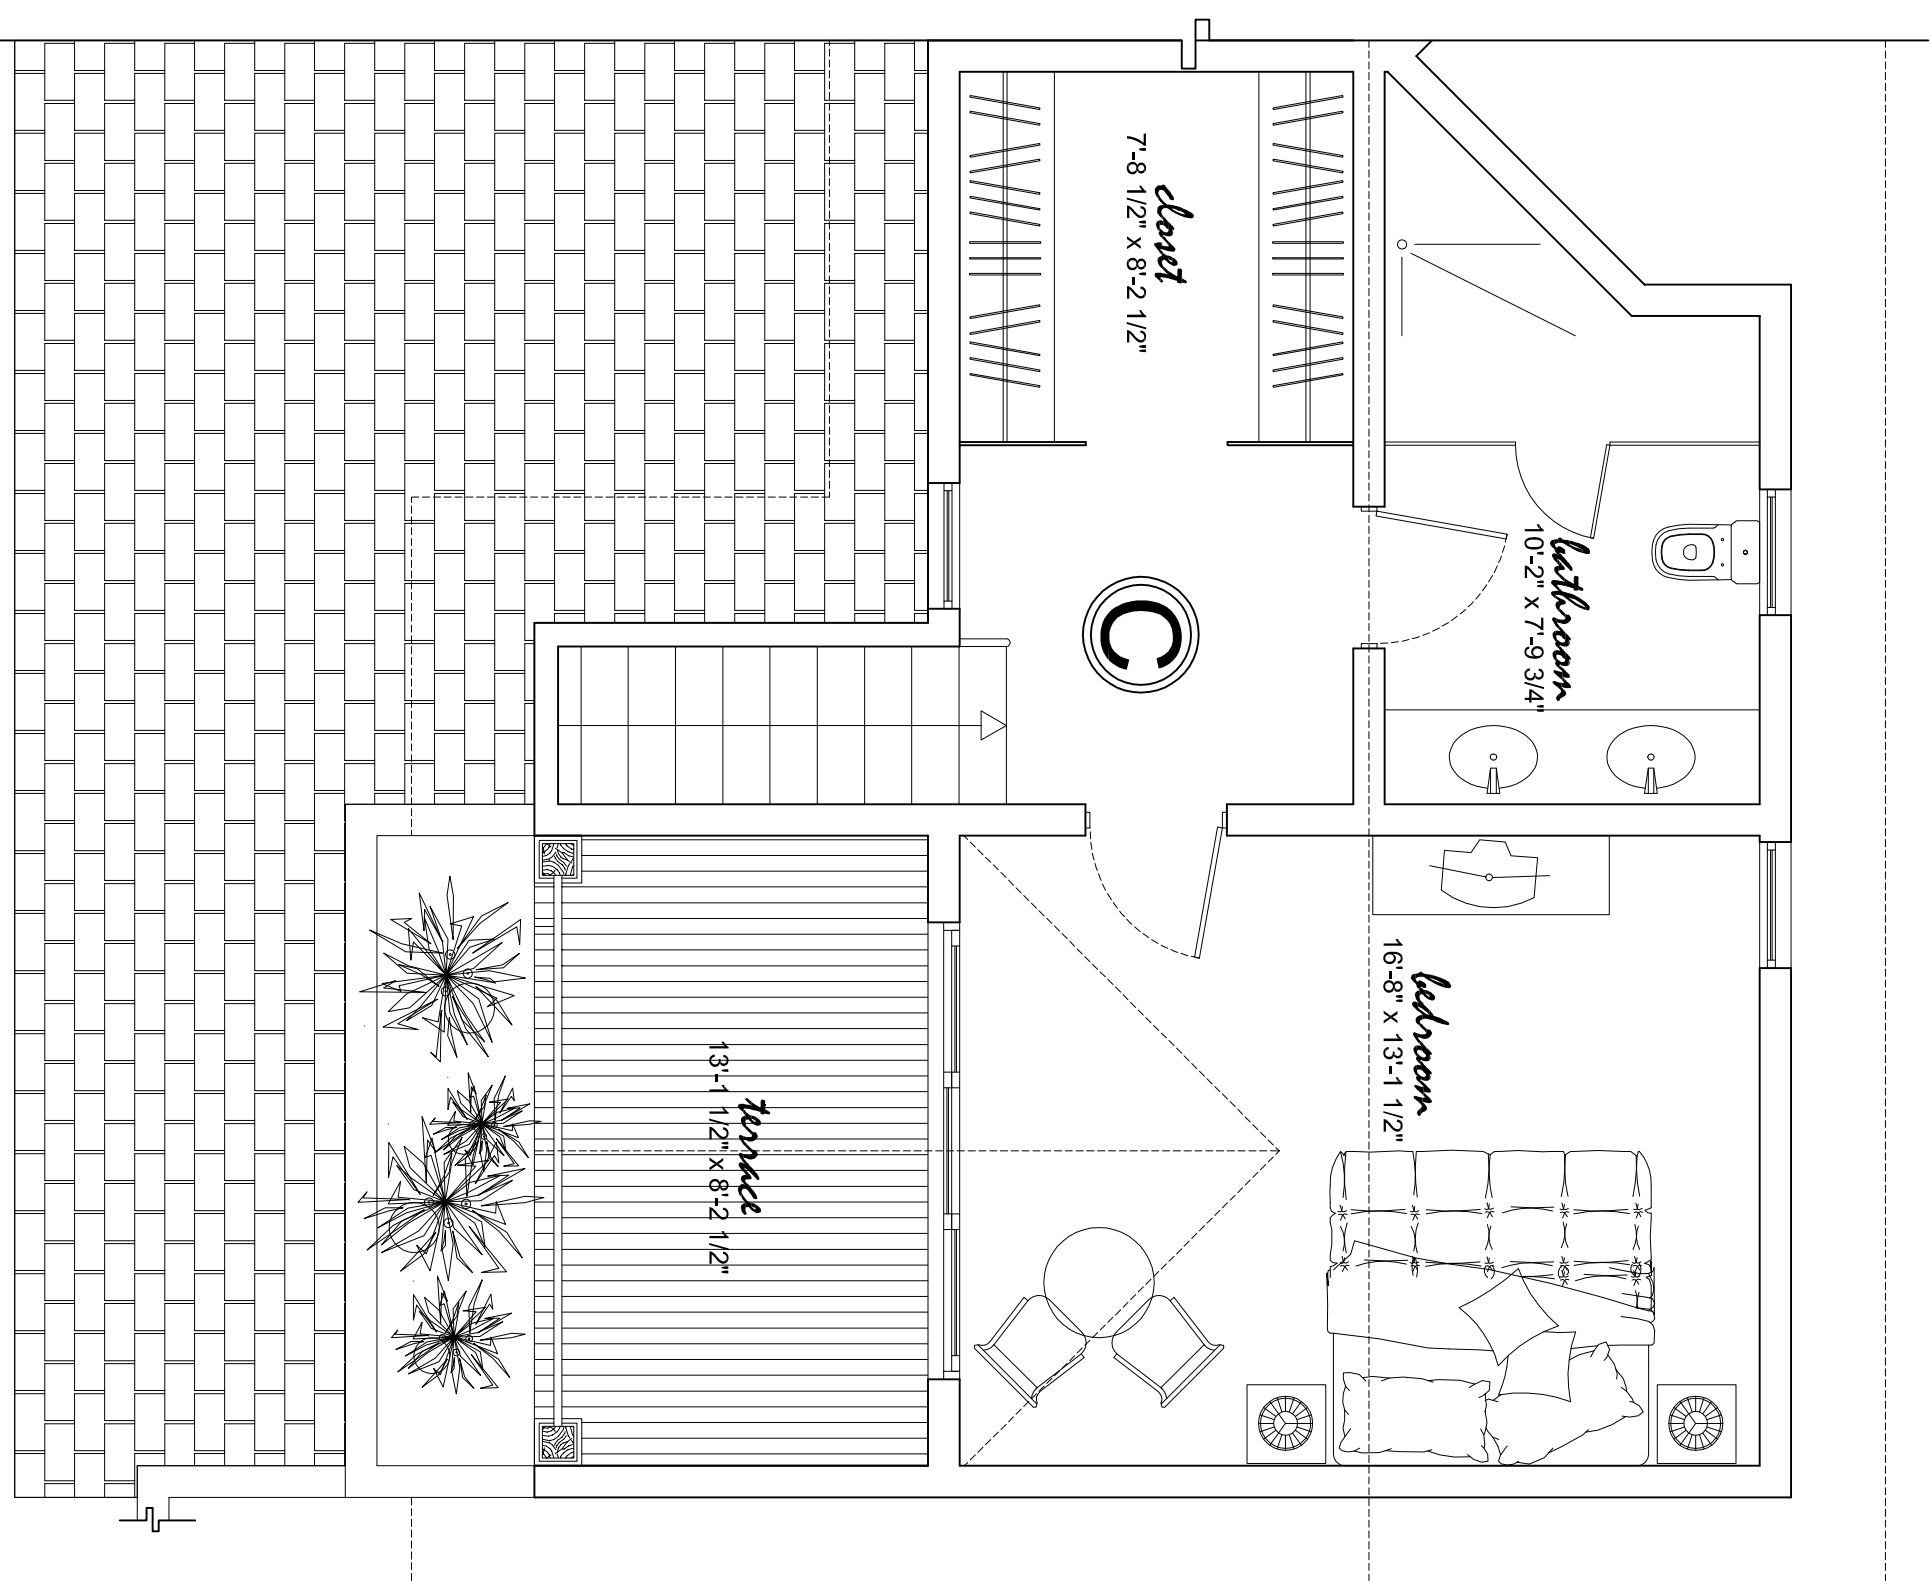

APARTMENT	AREA SQ FT
APT B 3TH FLOOR	1,265.56 SQ FT
APT B ATTIC FLOOR	592.28 SQ FT
APT C 3TH FLOOR	1,013.38 SQ FT
APT C ATTIC FLOOR	720.11 SQ FT

REVISIONS

WINDHAM FORTUNA BEACH
APARTMENT HOTEL (PRELIMINARY DESIGN)
Free Port, Grand Bahamas

DESIGN	
CHECKED	
DATE	APRIL 2006
SCALE	1/4"=1'-0"
JOB NO.	
SHEET NO.	